



PR 63-24 Steve Miller
27095 Road 61N
SITE PLAN

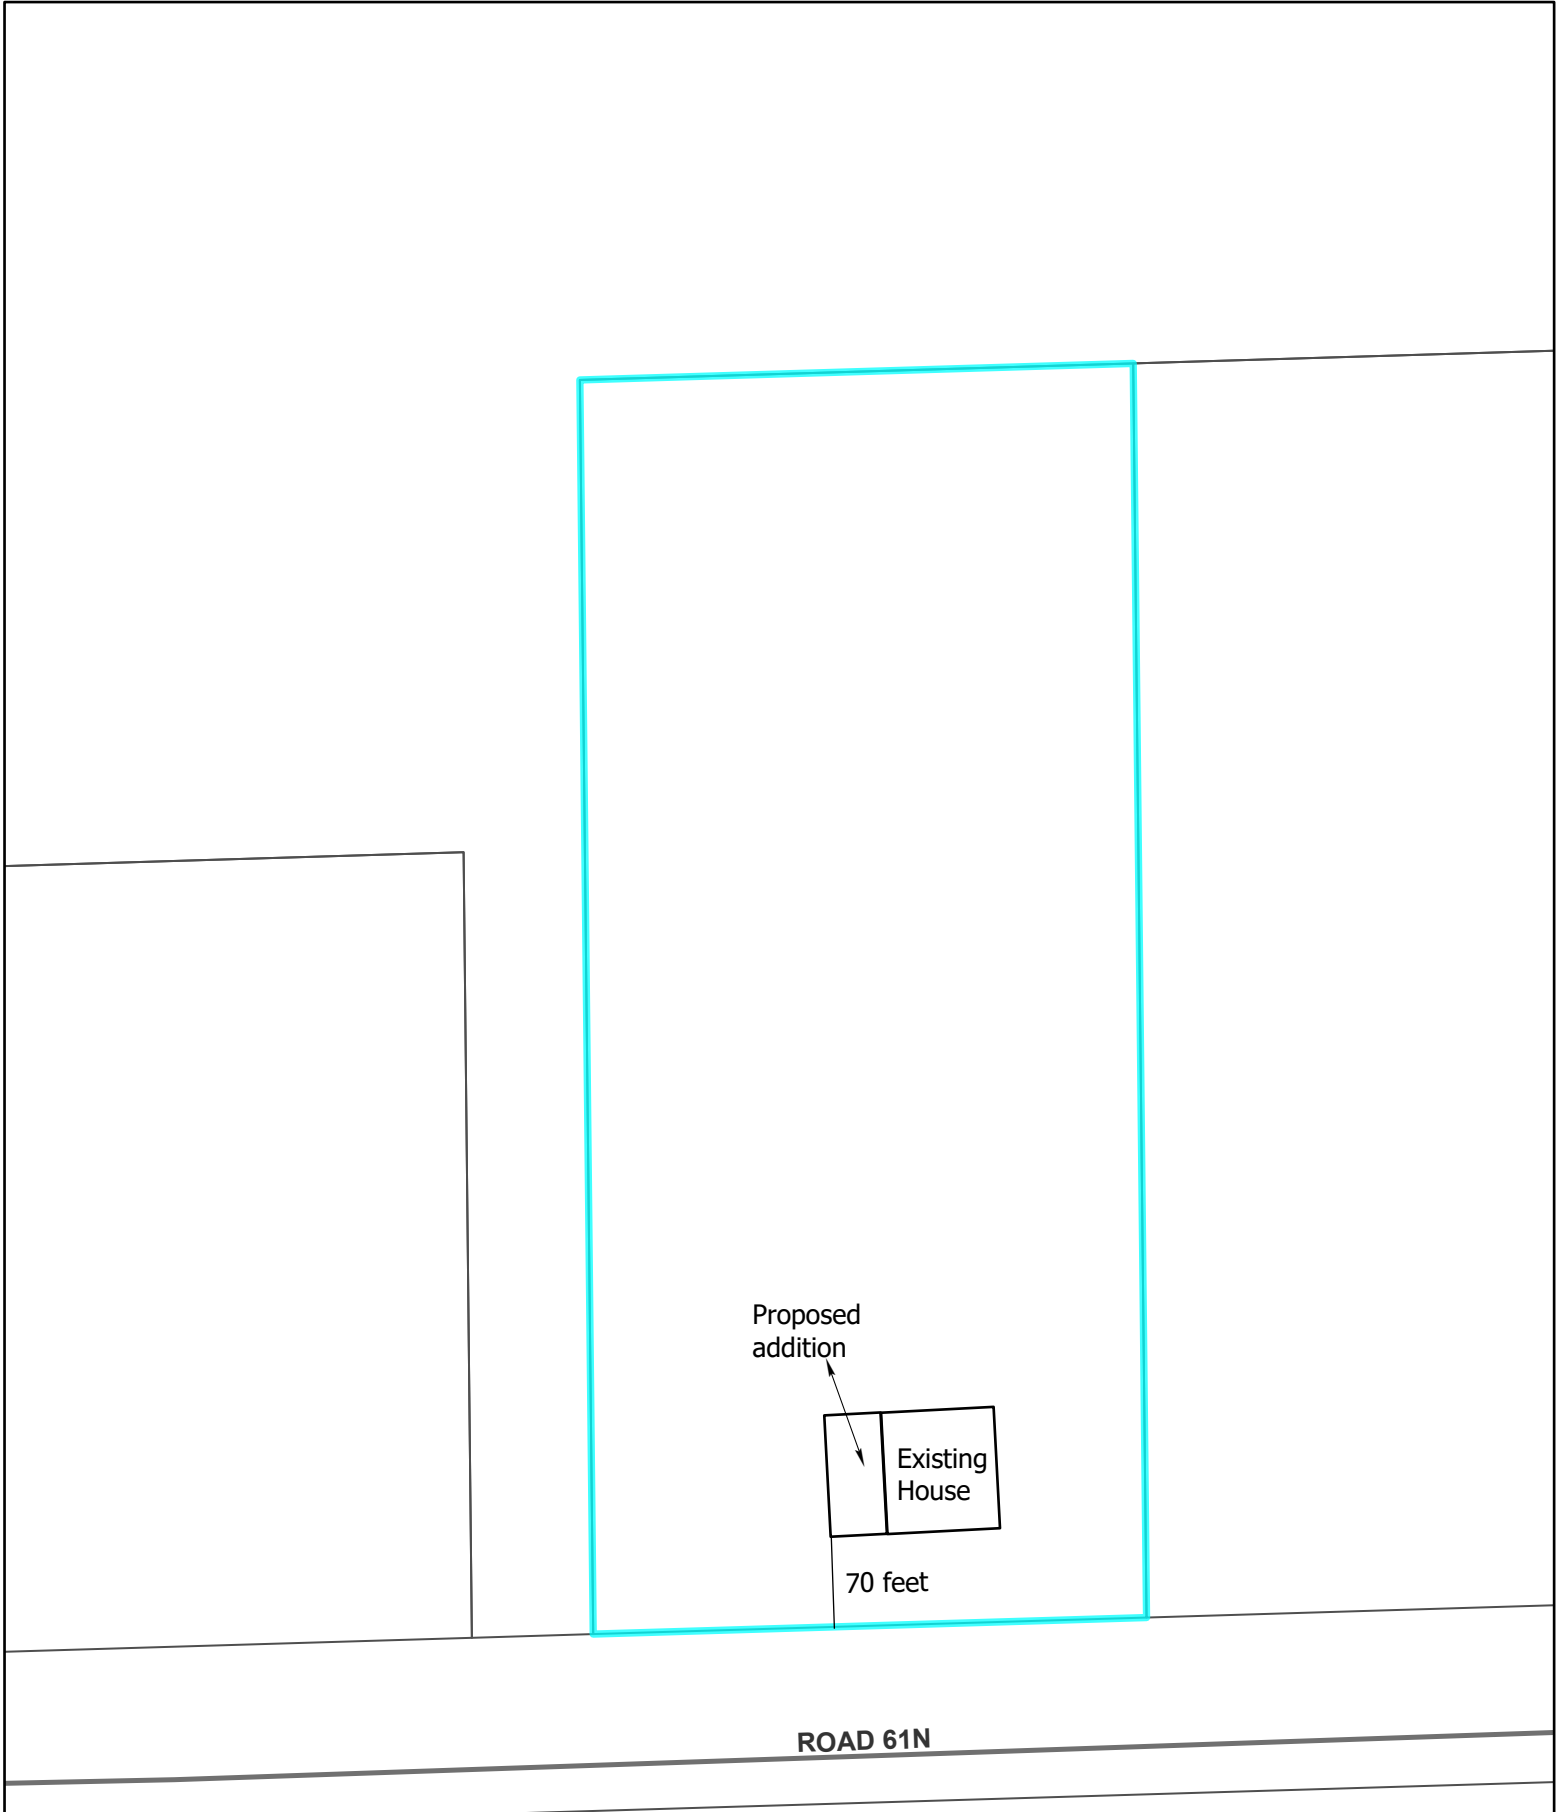

Proposed
addition

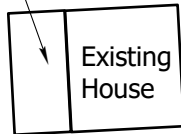

70 feet

ROAD 61N