


PC 14-26 Apollo Homes
125 Saskatchewan Ave. E
SITE PLAN

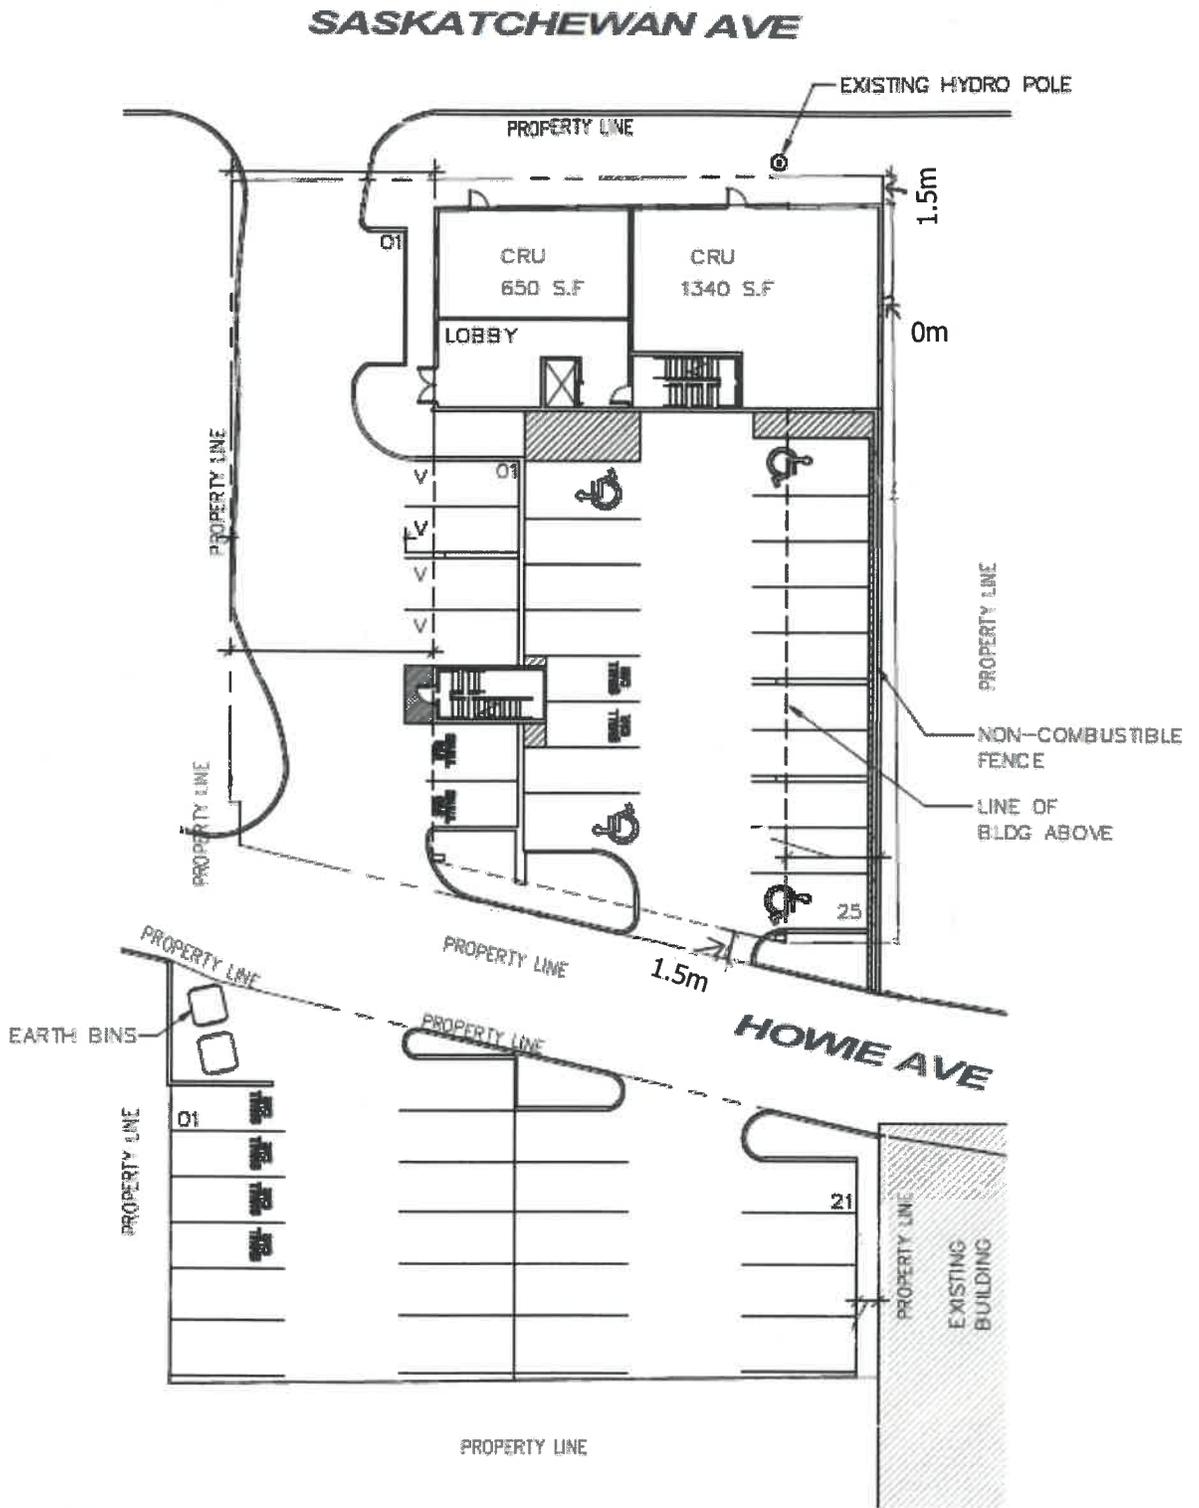

 **SITE PLAN (METRIC)**